

D&T Designplans

Mobile 022 101 8879
email dj@dtdesignplans.com

All measurements, distances from boundaries and other relevant details to be confirmed on site and with respective authorities before building commences. E&OE



D&T DESIGNPLANS



BT Builders
Lot 4 Branthwaite subdivision
Rolleston


Date: 24/08/2017 Area:

Scale: 1-100 Plan #


Drawn By: D Sowerby

Page:


2

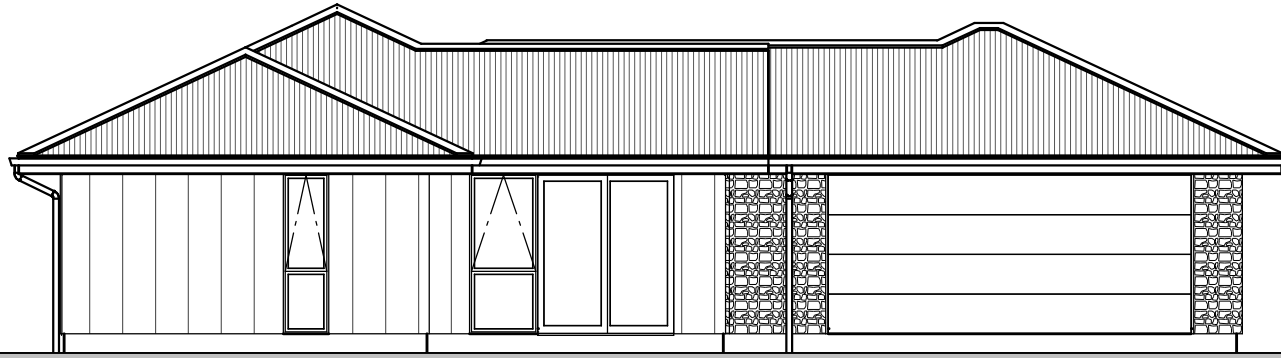


North Elevation

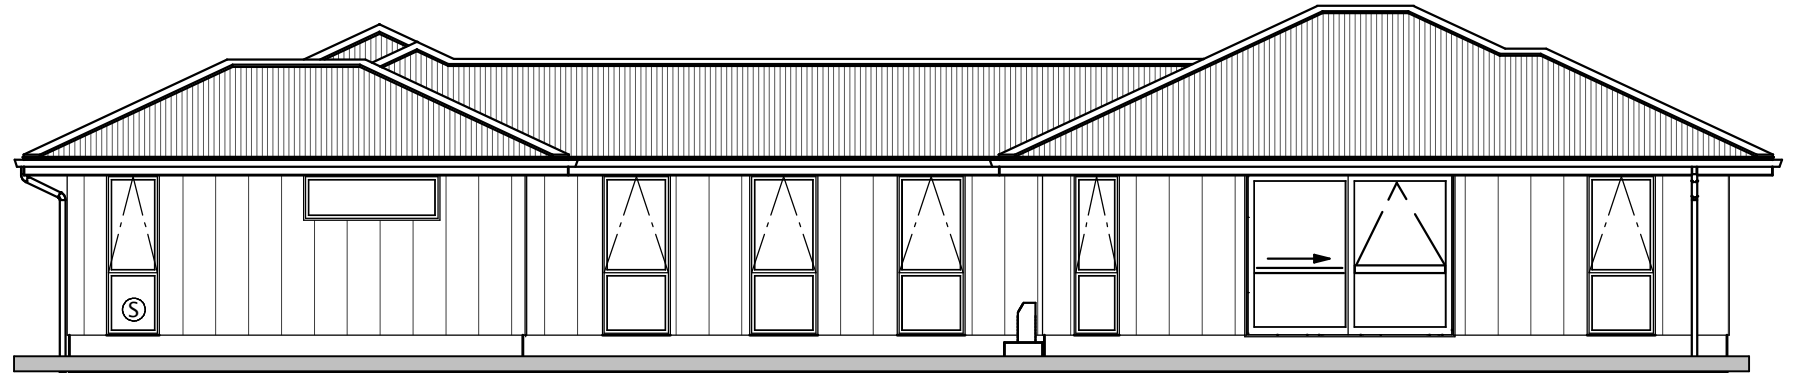

East Elevation

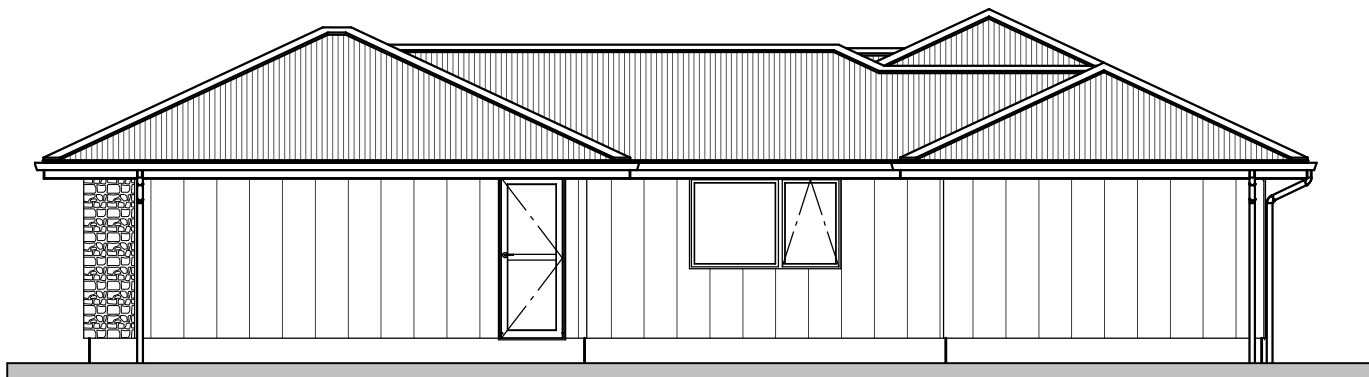

South Elevation

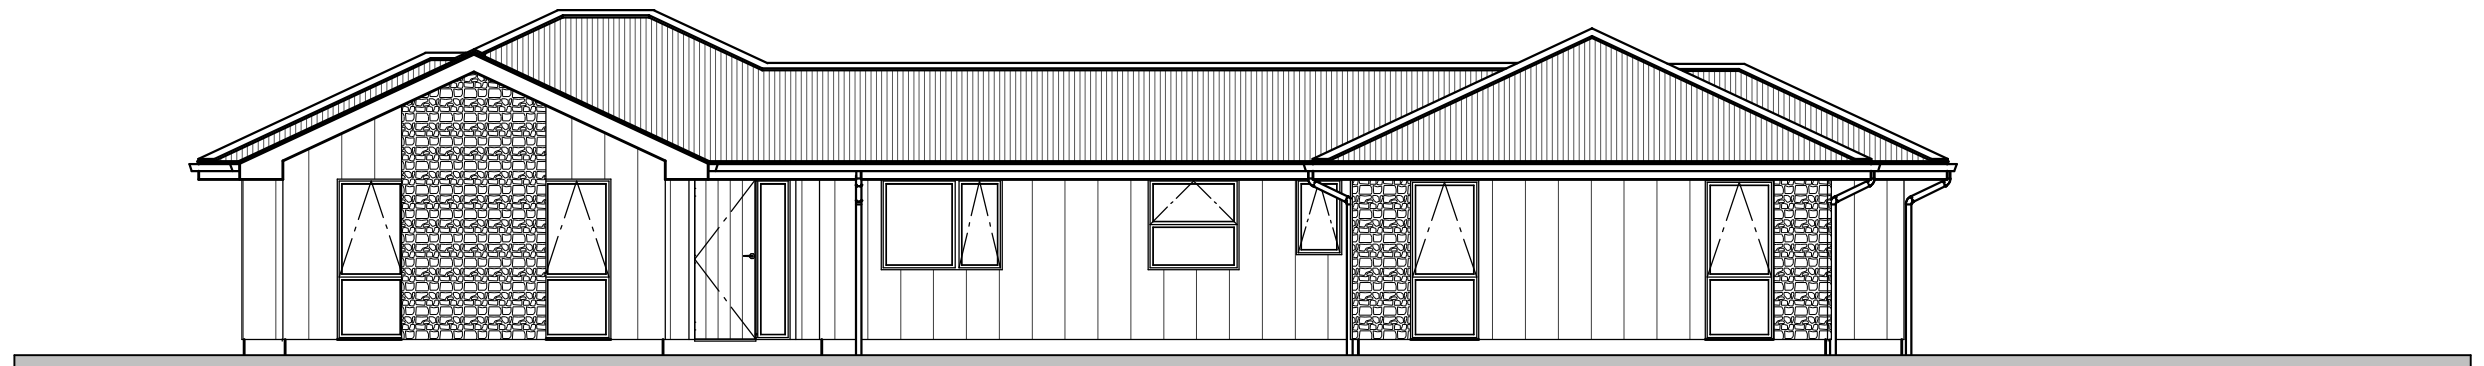

West Elevation

D&T Designplans

Mobile 022 101 8879
email dj@dtdesignplans.com

All measurements, distances from boundaries and other relevant details to be confirmed on site and with respective authorities before building commences. E&OE



D&T DESIGNPLANS



BT Builders
Lot 4 Branthwaite subdivision
Rolleston

Date: 24/08/2017 Area:

Scale: 1-100 Plan #

Drawn By: D Sowerby

Page:

3